



Skala: 1:5 000

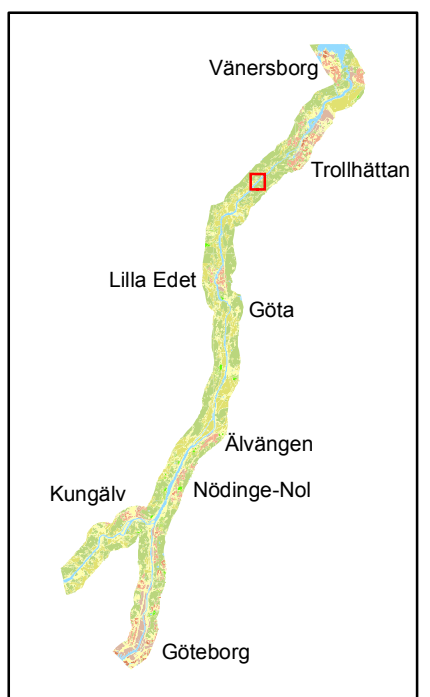

Skala: 1:10 000

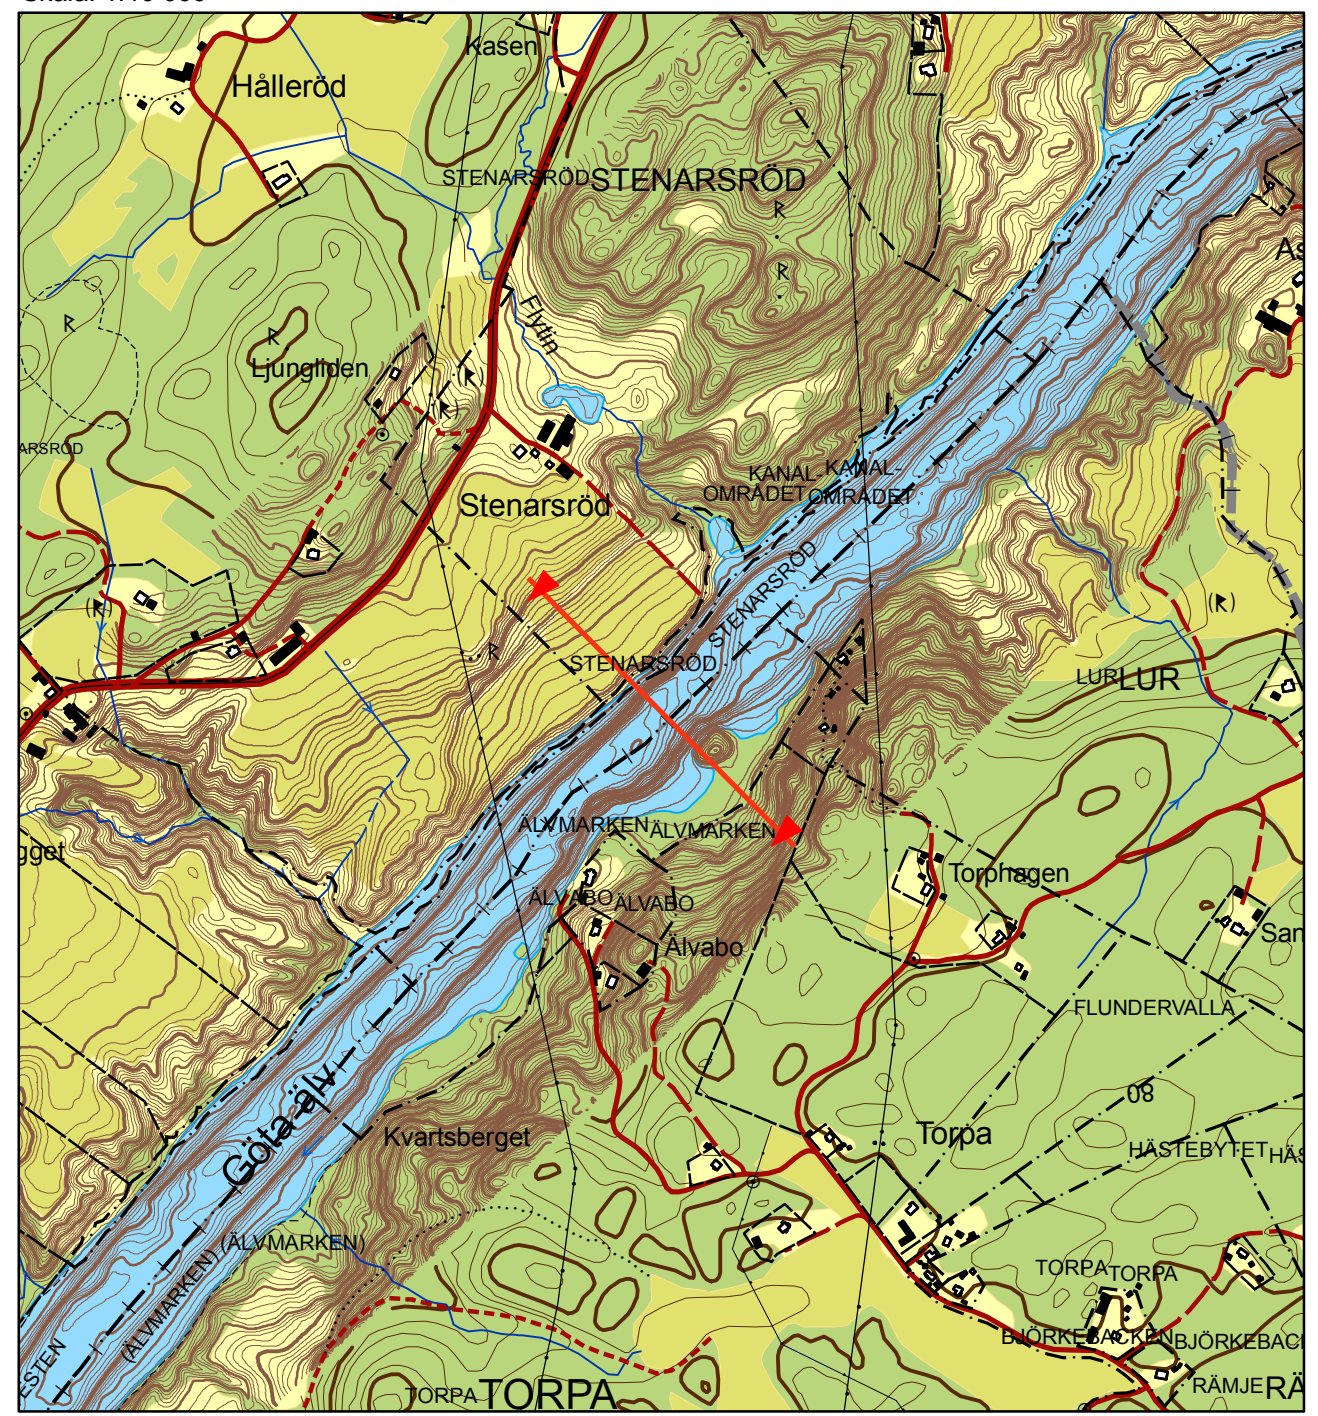

Göta Älv

Höjdprofiler
-
Sektion
18/000

N 6458732
E 335367

Datum.....2010-06-23
Projektion.....SWEREF 99 TM
Karritare.....Johan Axelsson