



Skala: 1:5 000

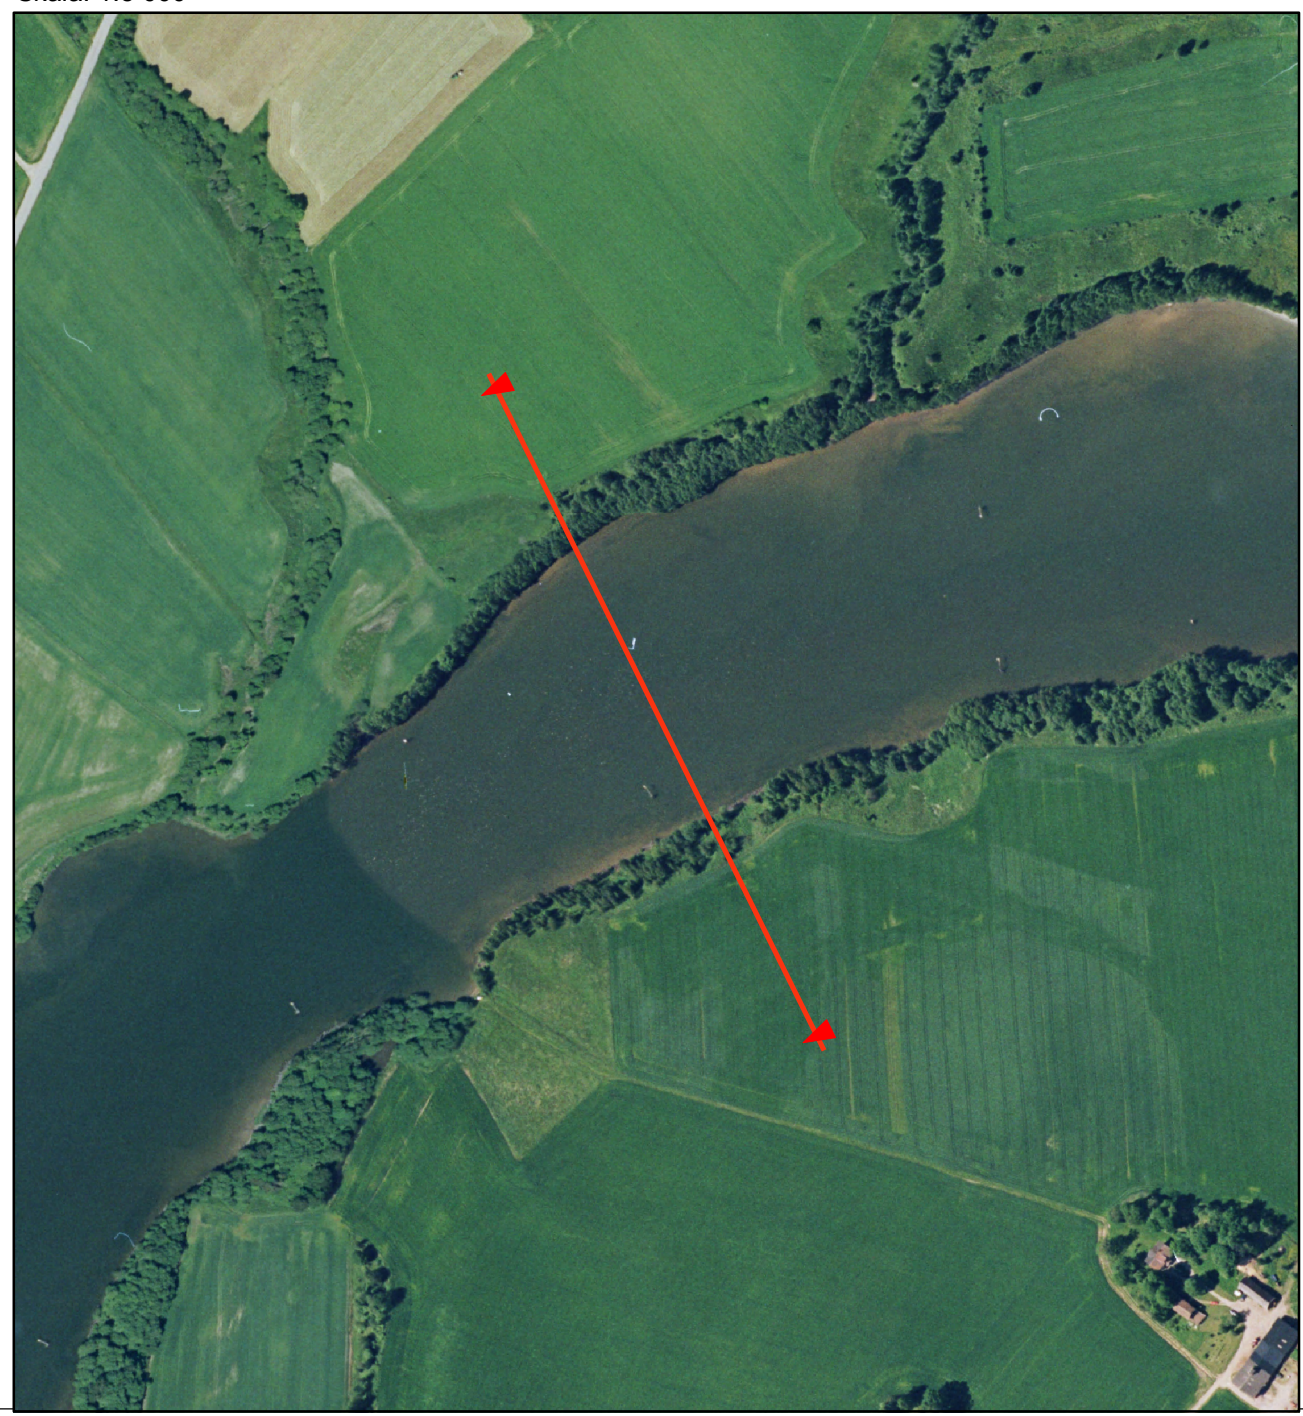

Skala: 1:10 000

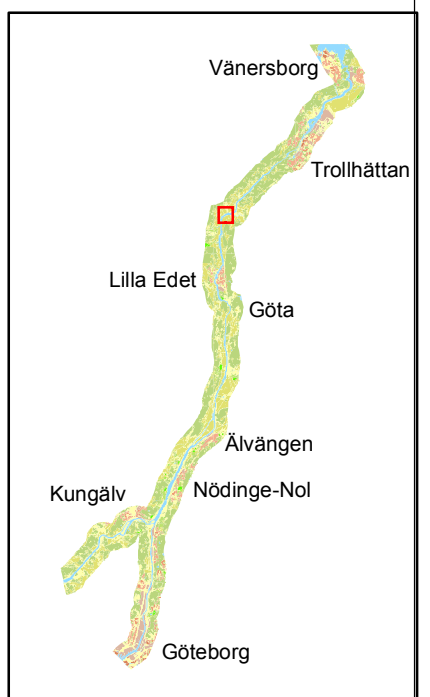

Göta Älv

Höjdprofiler
-
Sektion
24/000

N 6454673
E 331473

Datum.....2010-06-23
Projektion.....SWEREF 99 TM
Karritare.....Johan Axelsson