

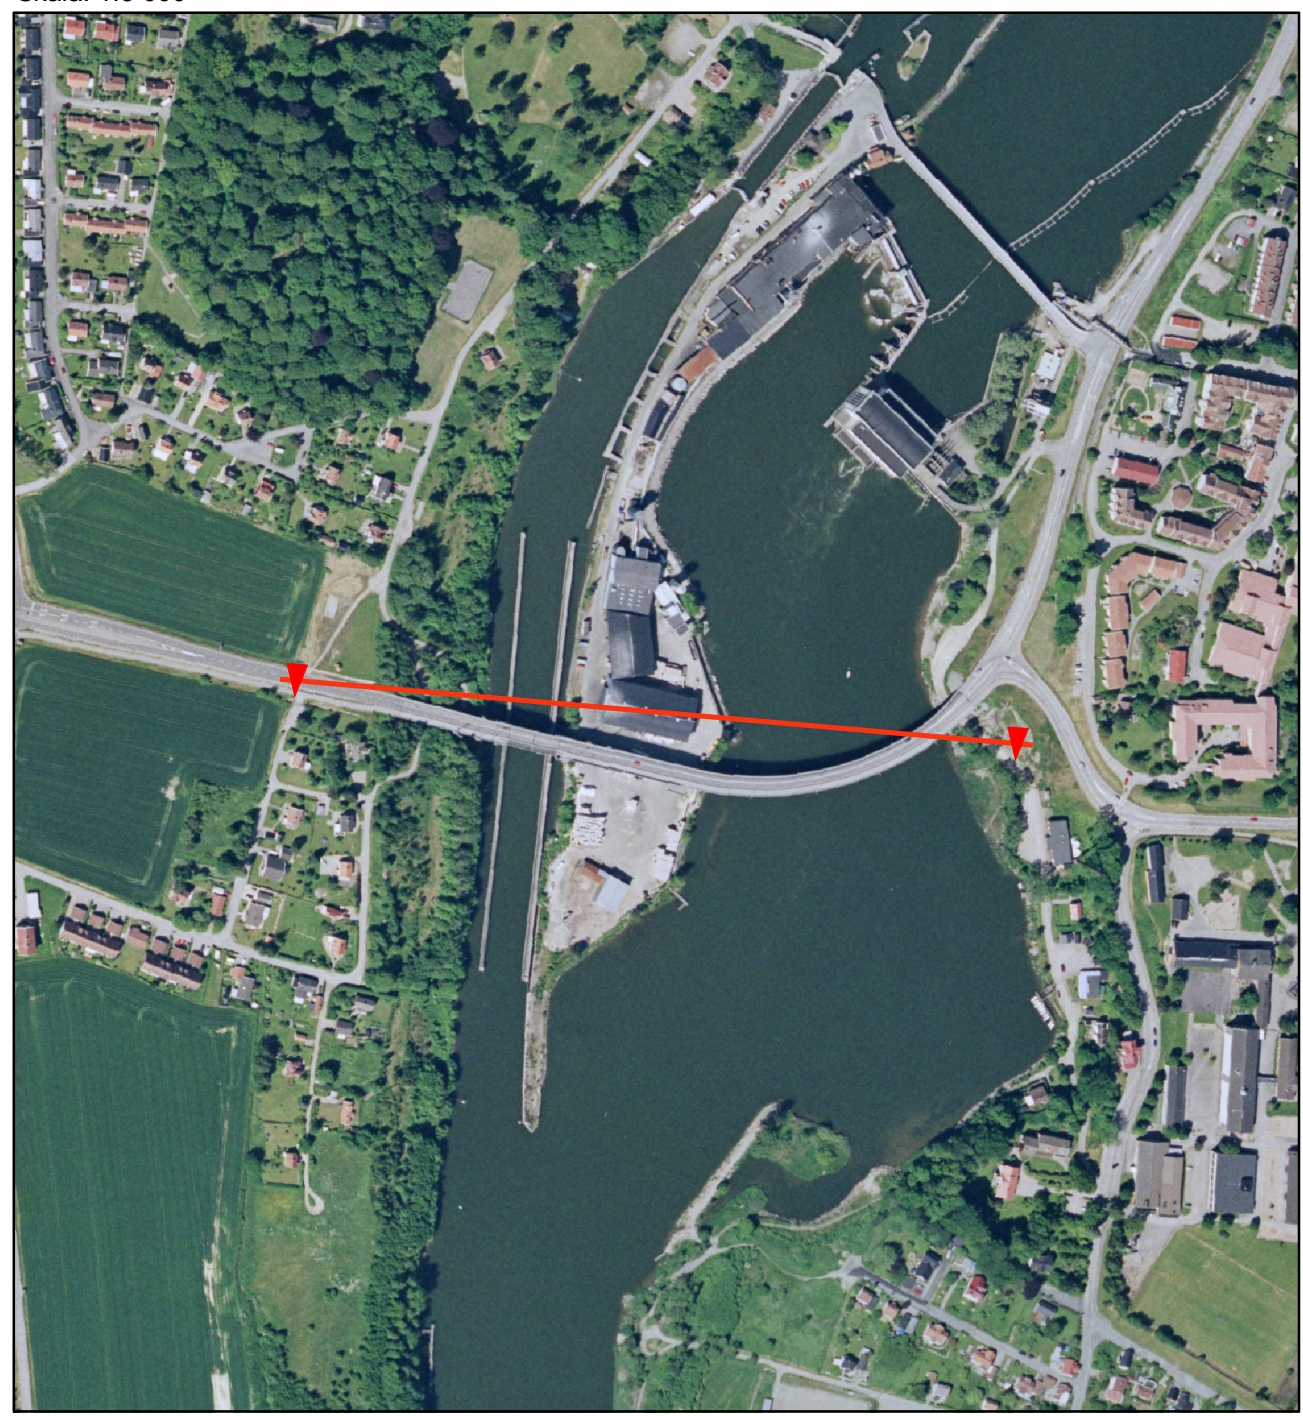


Skala: 1:5 000

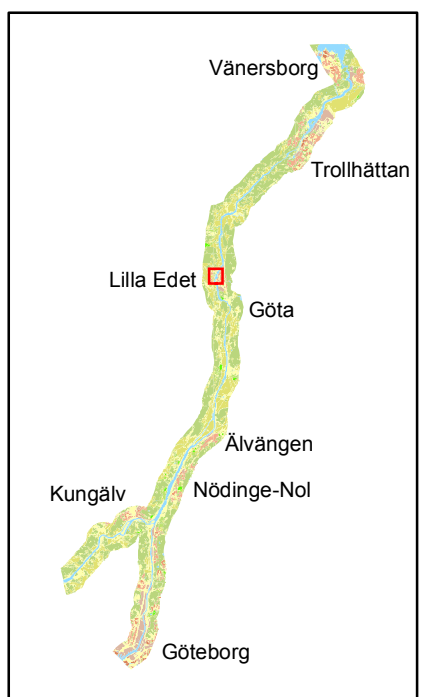

Skala: 1:10 000

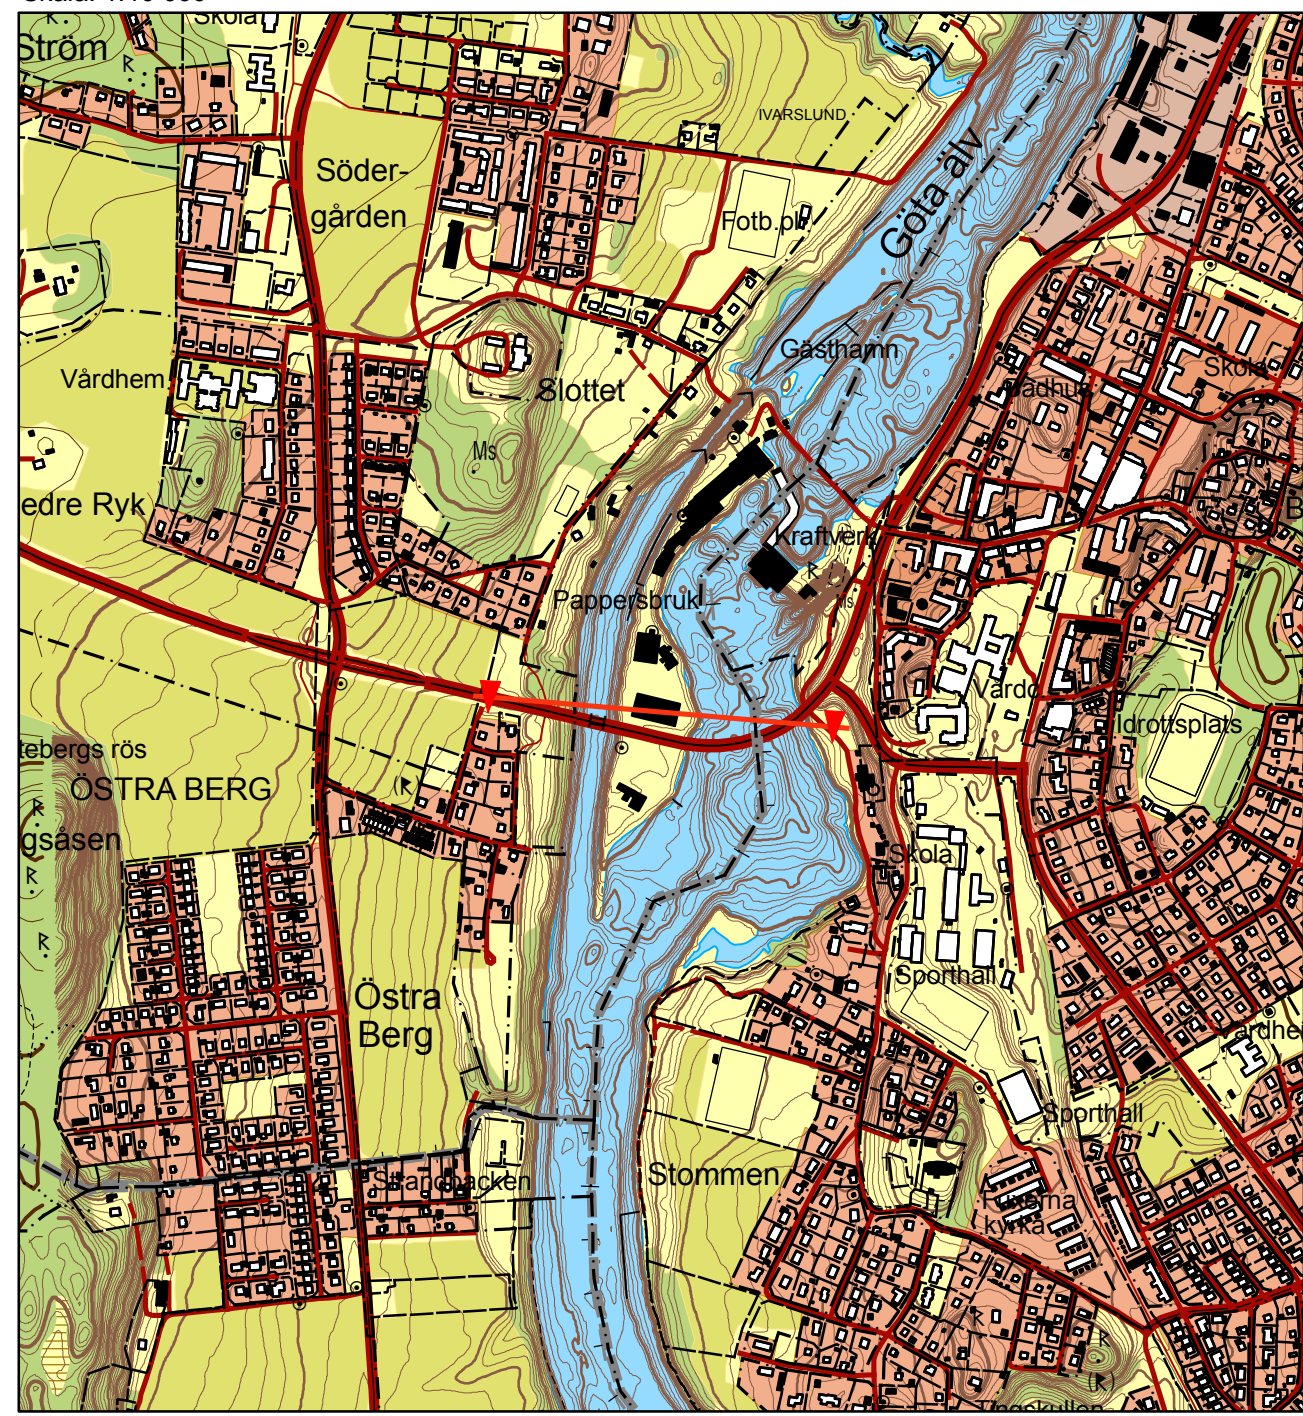

Göta Älv

Höjdprofiler

Sektion
32/000

N 6447236
E 330286

Datum.....2010-06-23
Projektion.....SWEREF 99 TM
Karritare.....Johan Axelsson