

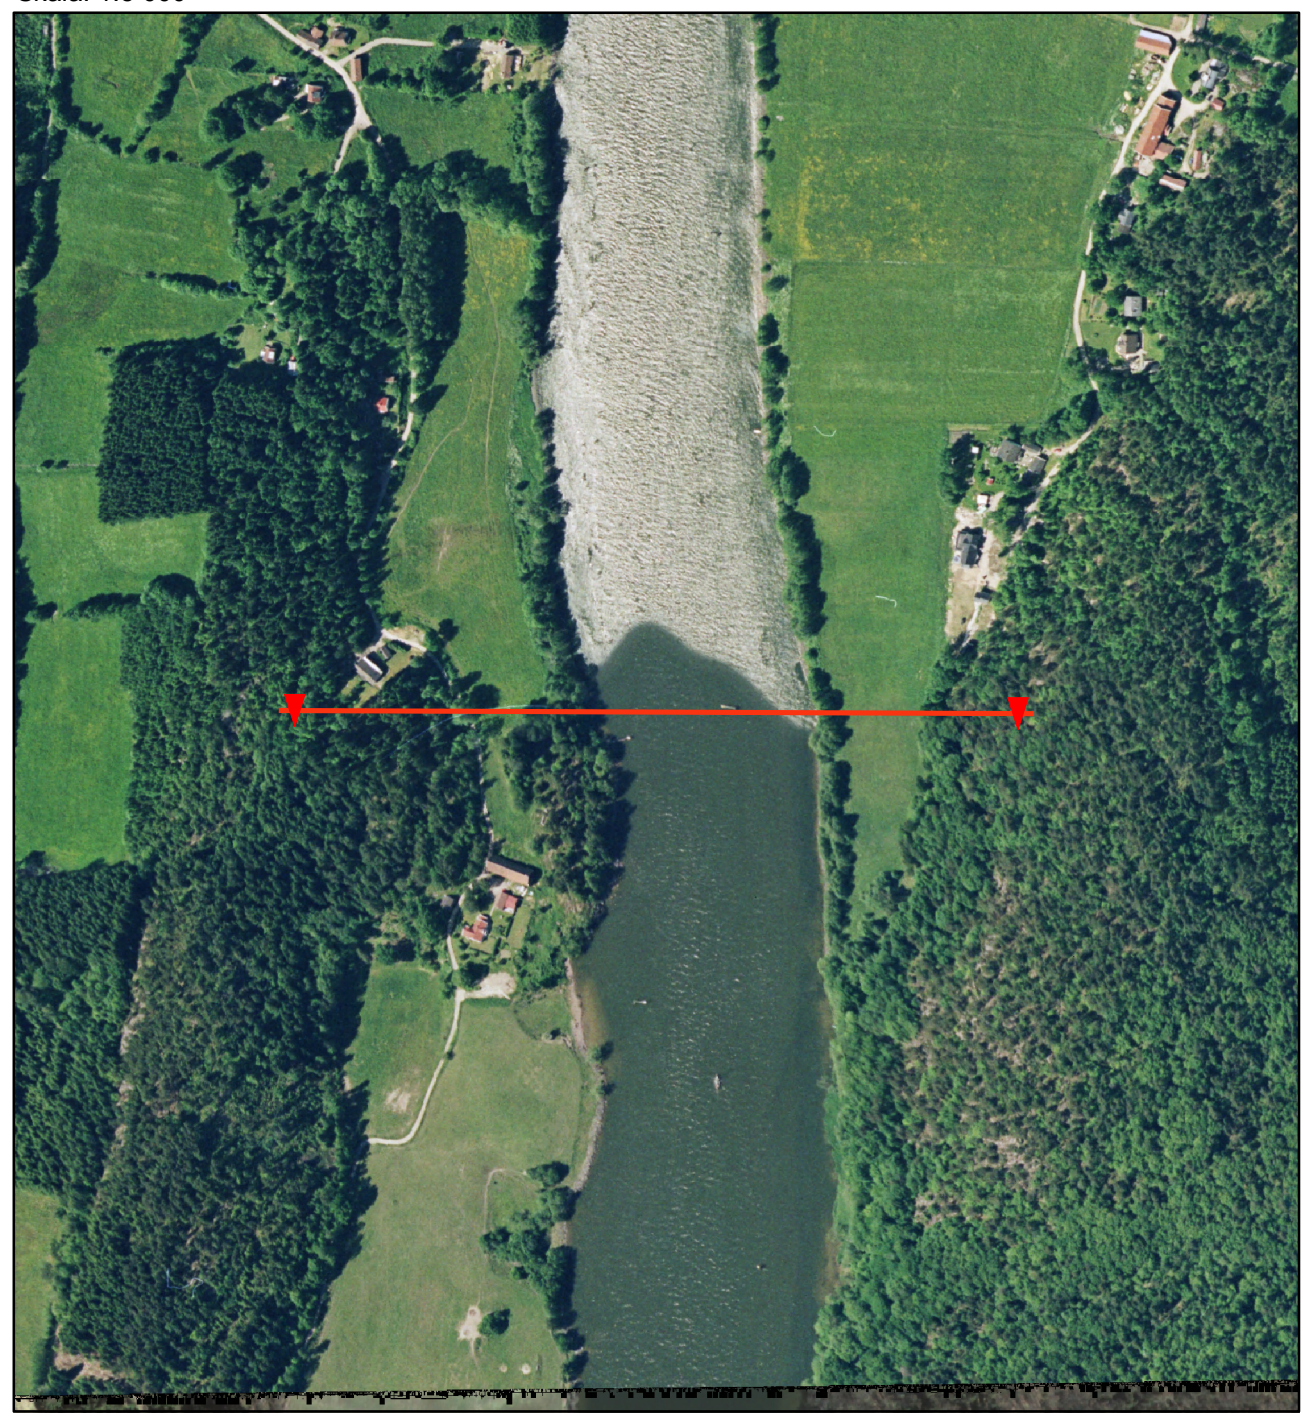


Skala: 1:5 000

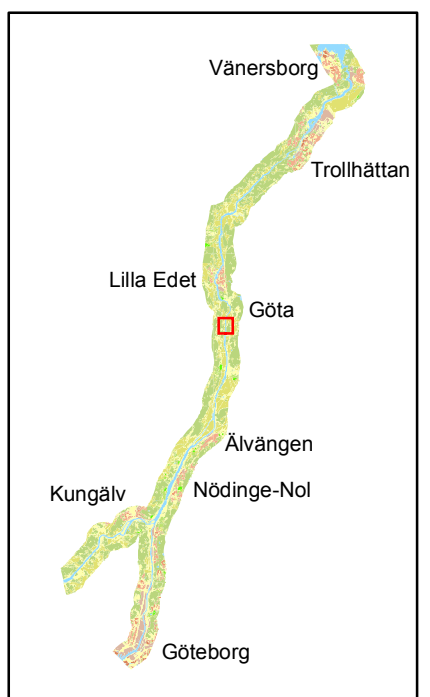

Skala: 1:10 000

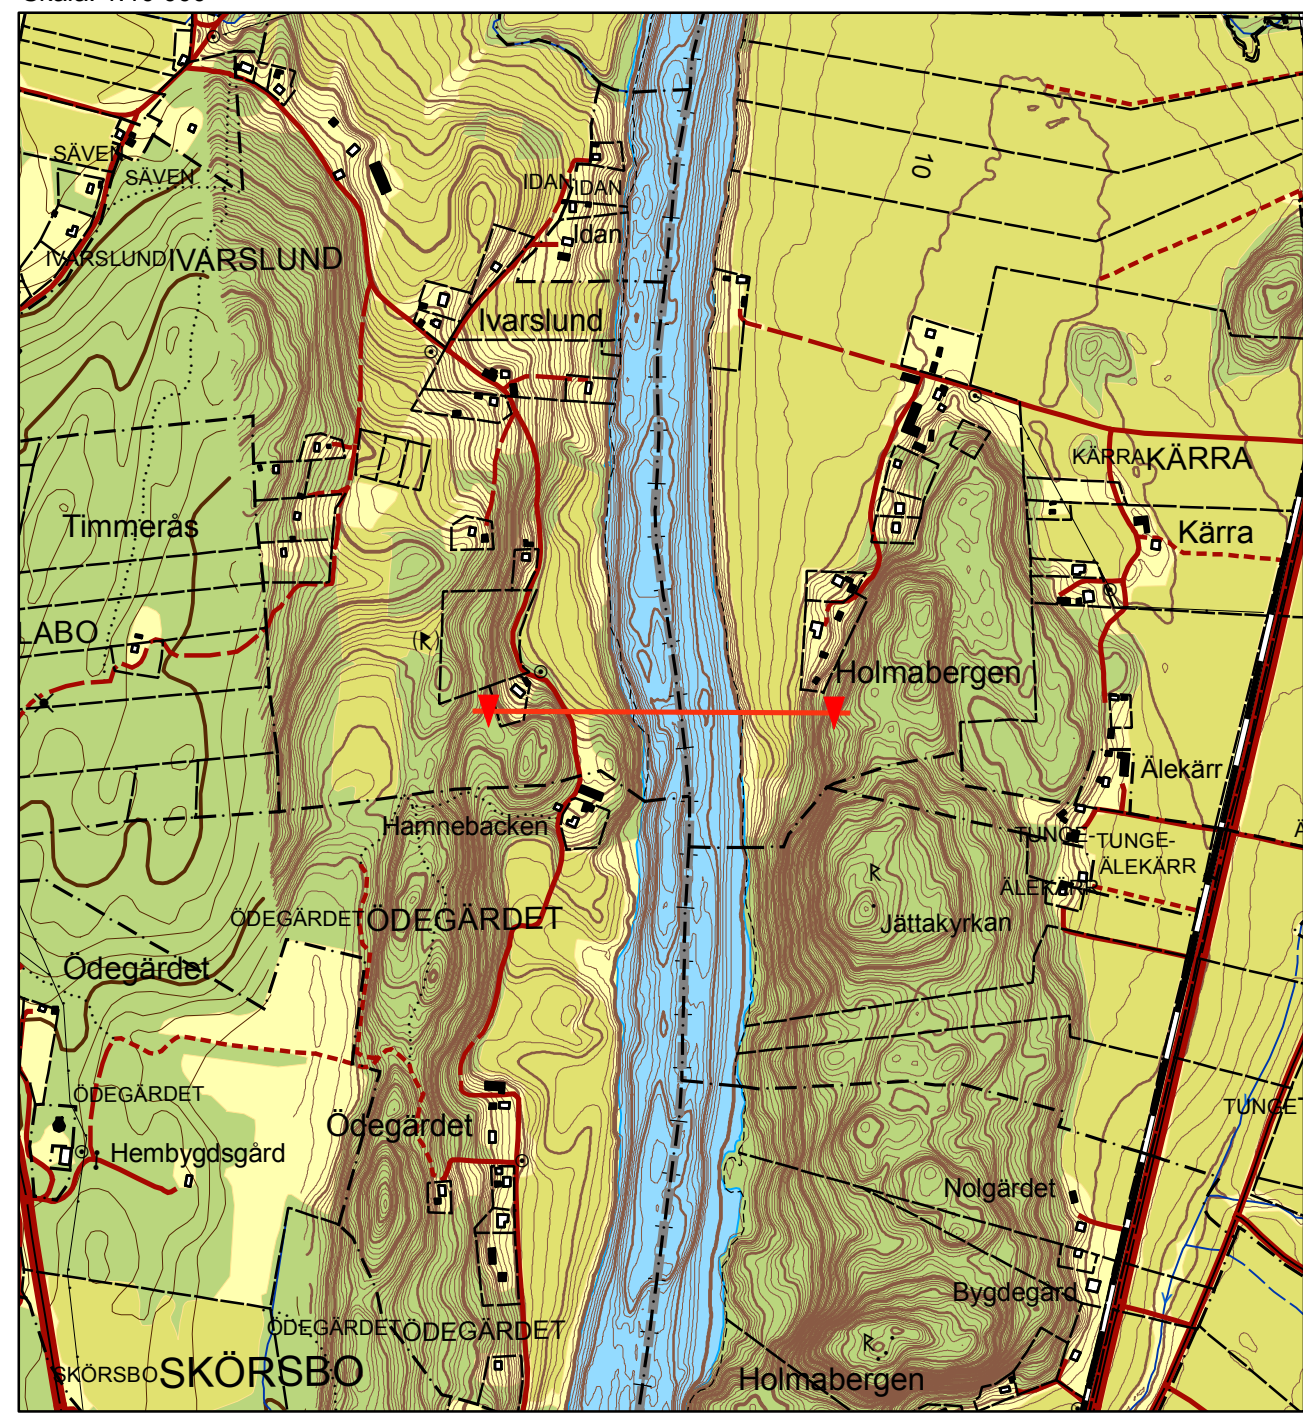

# Göta Älv

Höjdprofiler  
-  
Sektion  
39/000

N 6441224  
E 331477

Datum.....2010-06-23  
Projektion.....SWEREF 99 TM  
Karritare.....Johan Axelsson