

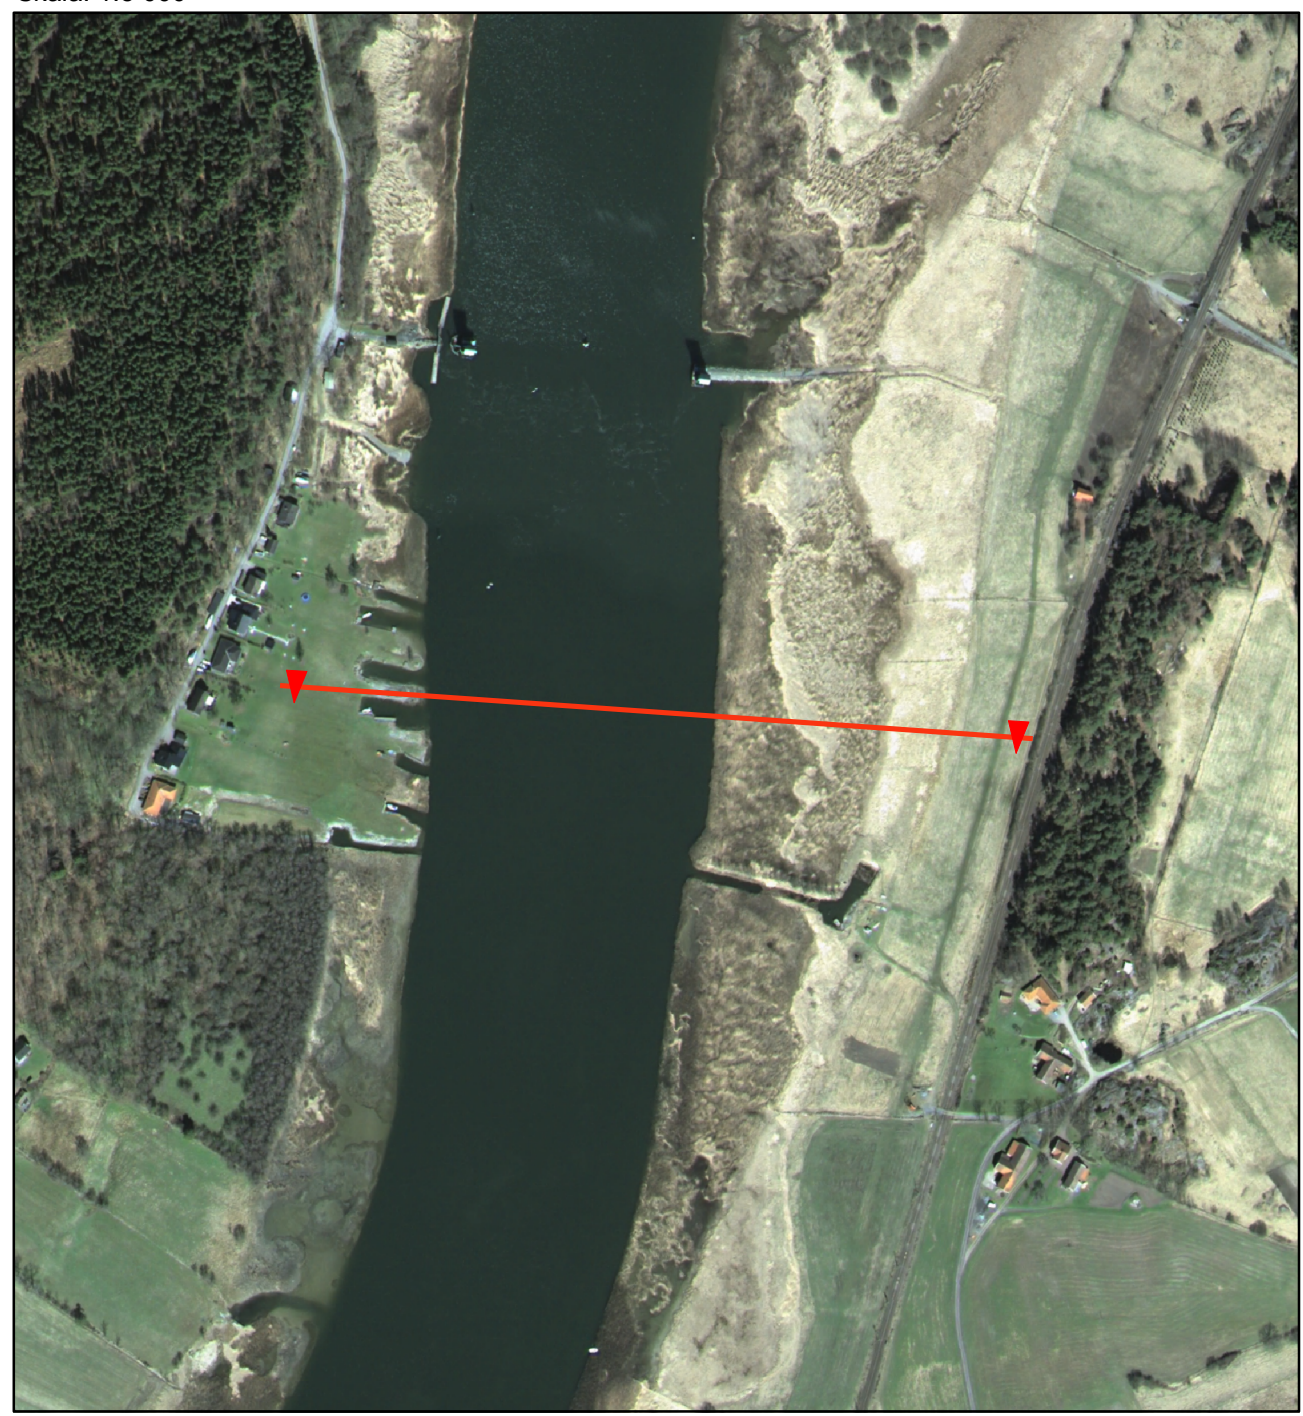


Skala: 1:5 000

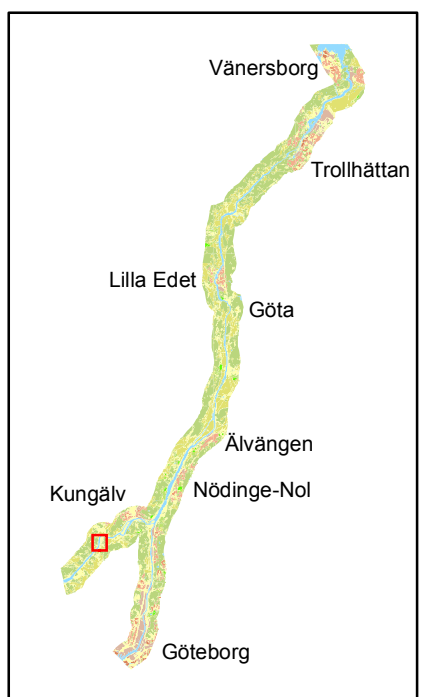

Skala: 1:10 000

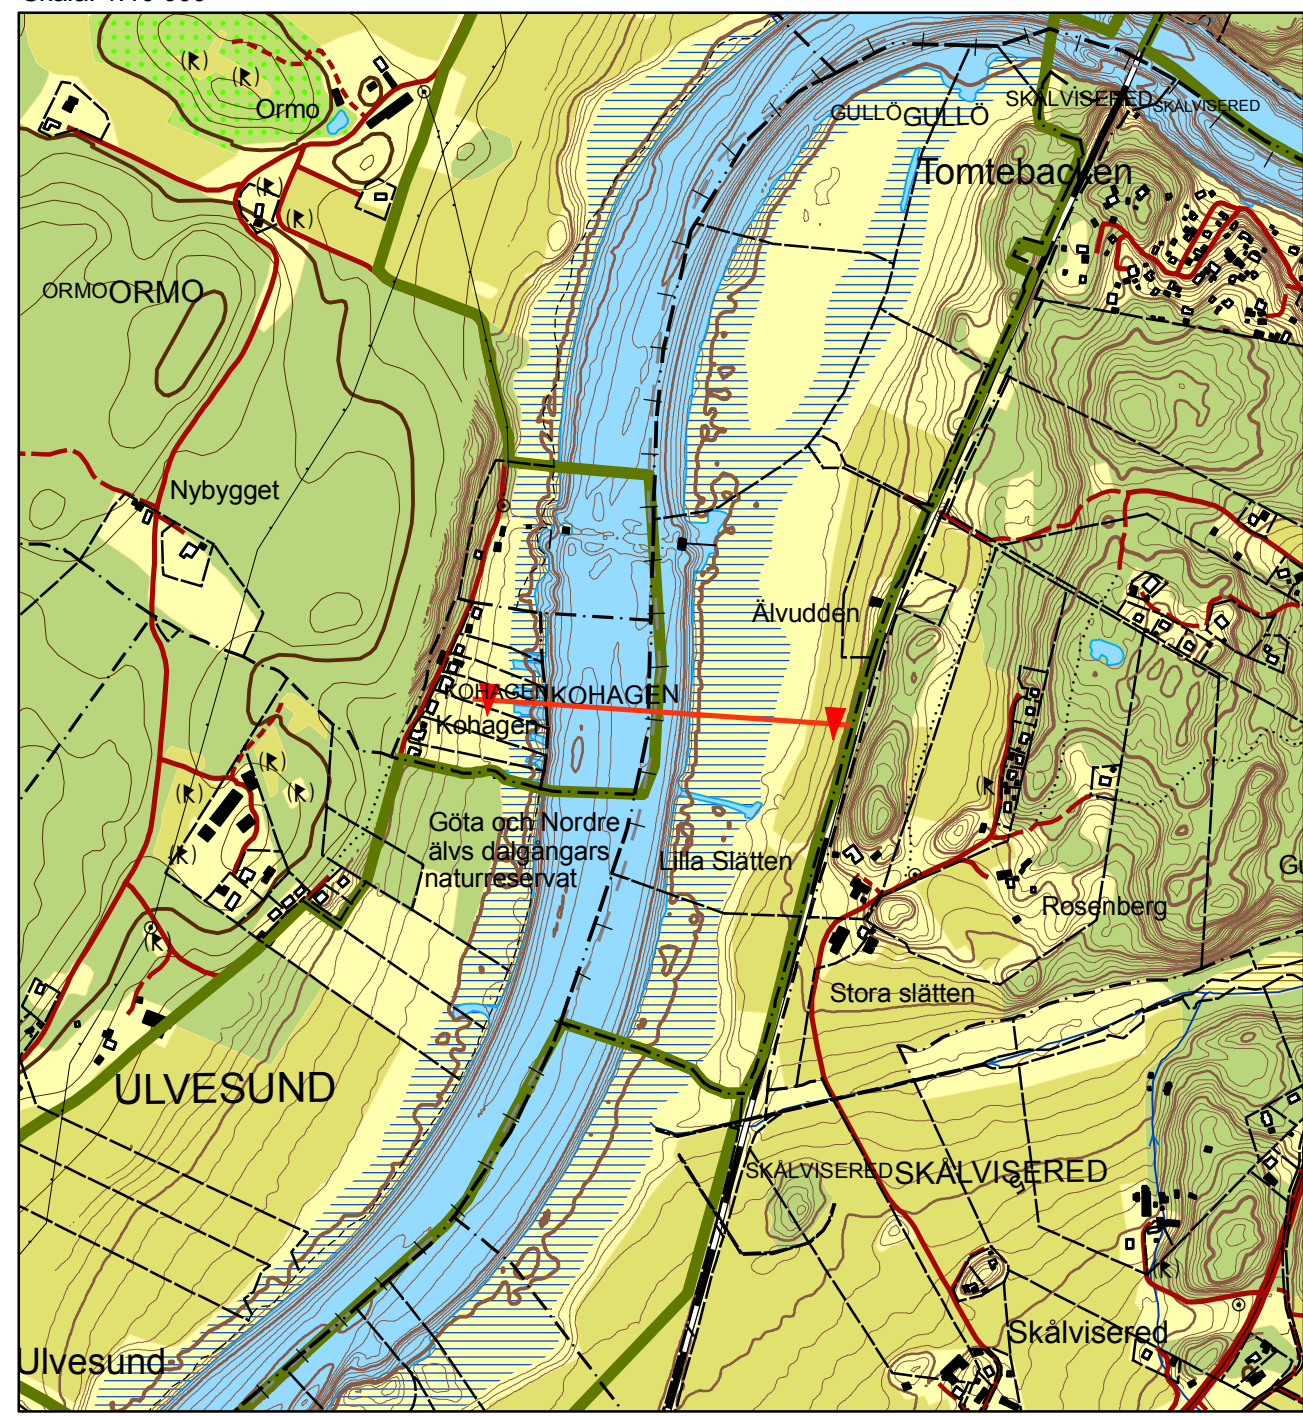

# Göta Älv

Höjdprofiler

Sektion  
109/000

N 6414828  
E 316174

Datum.....2010-06-23  
Projektion.....SWEREF 99 TM  
Kartritäre.....Johan Axelsson